


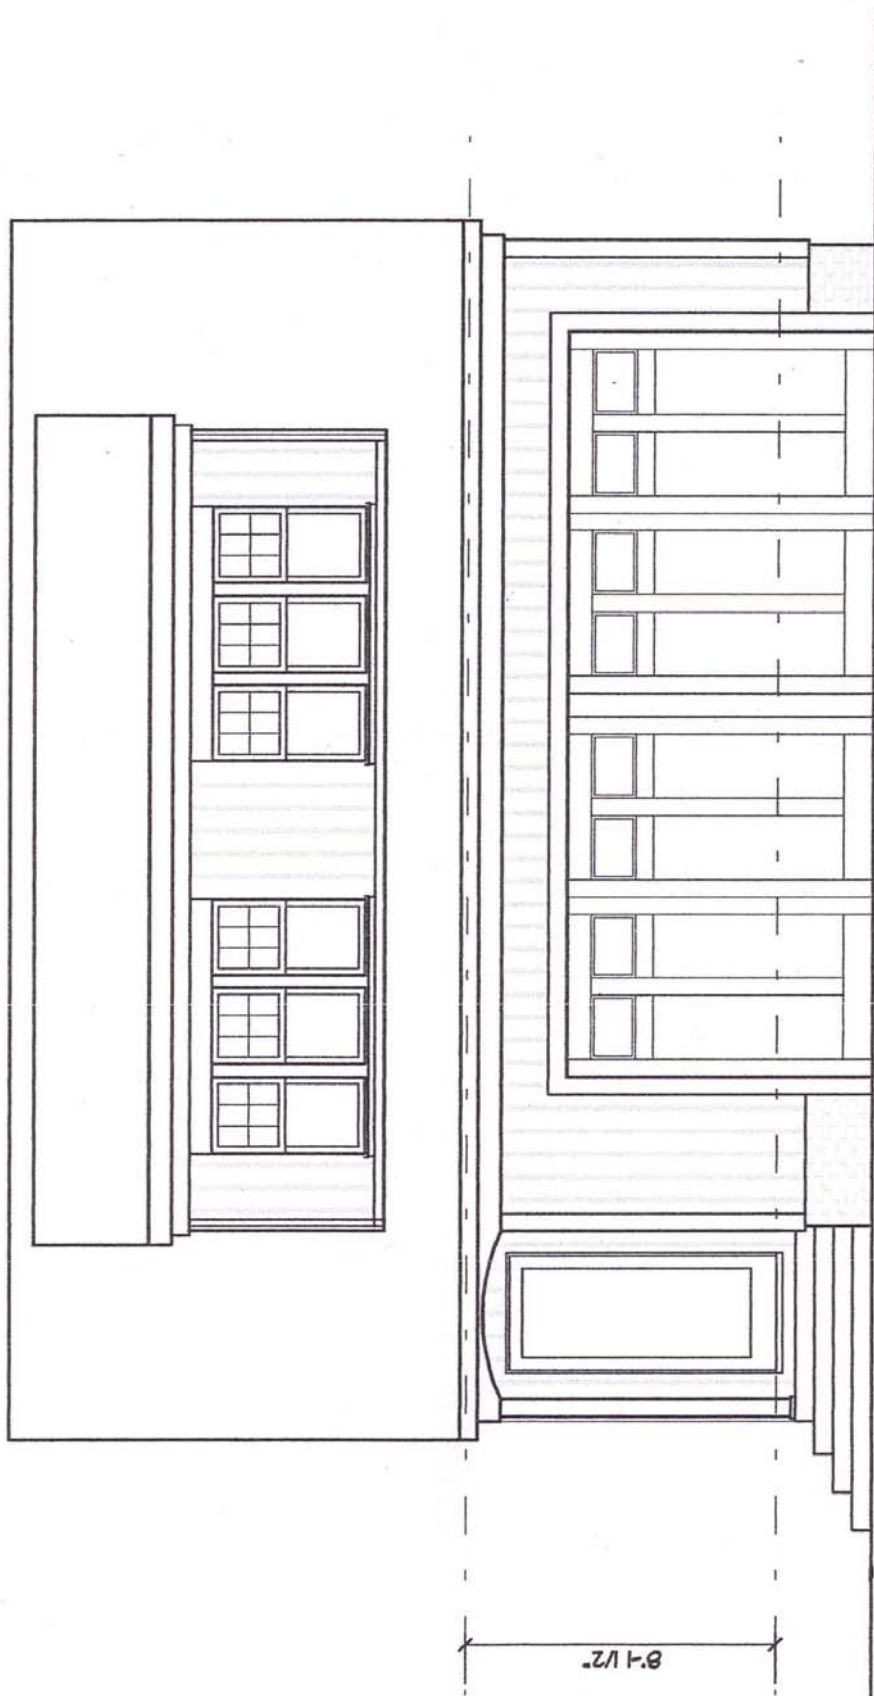

PURGASON CARRIAGE HOUSE FRONT ELEVATION

V. DeVita 01-09

SCALE 3/16"=1'-0"