


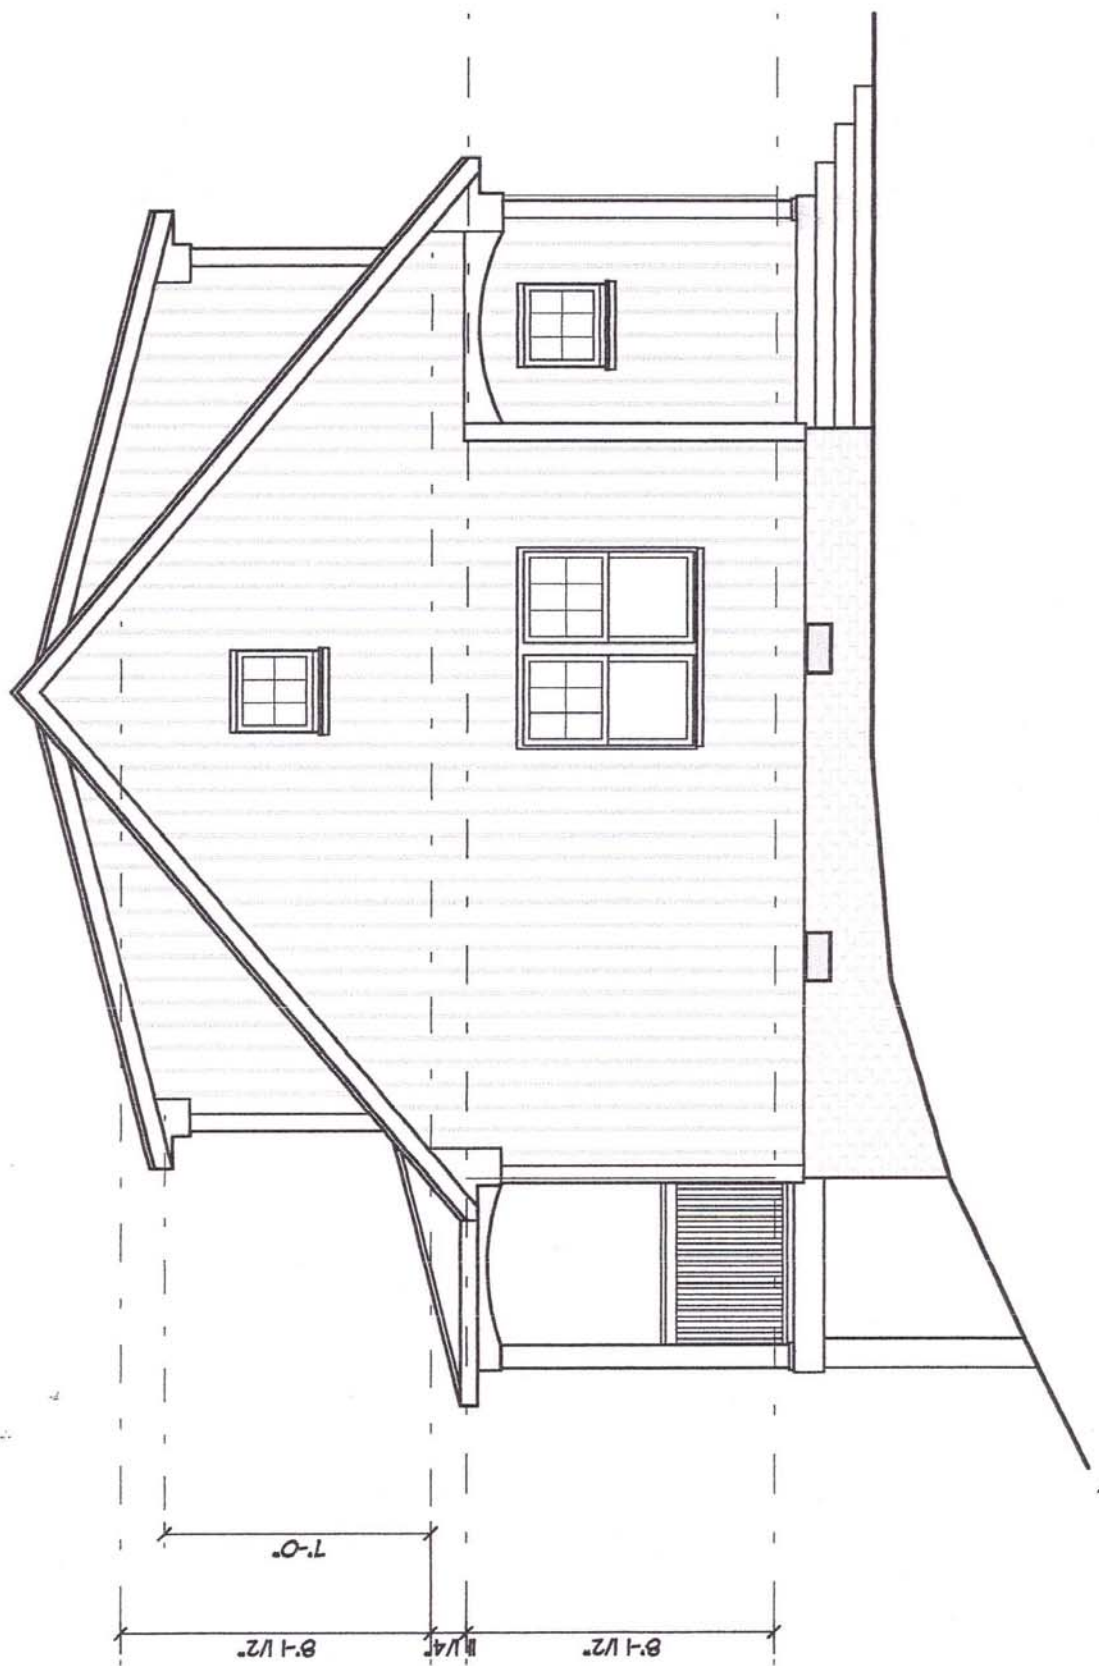

PURGASON CARRIAGE HOUSE ENTRY SIDE ELEVATION

SCALE 3/16"=1'-0"

V. DeVita 01-09